

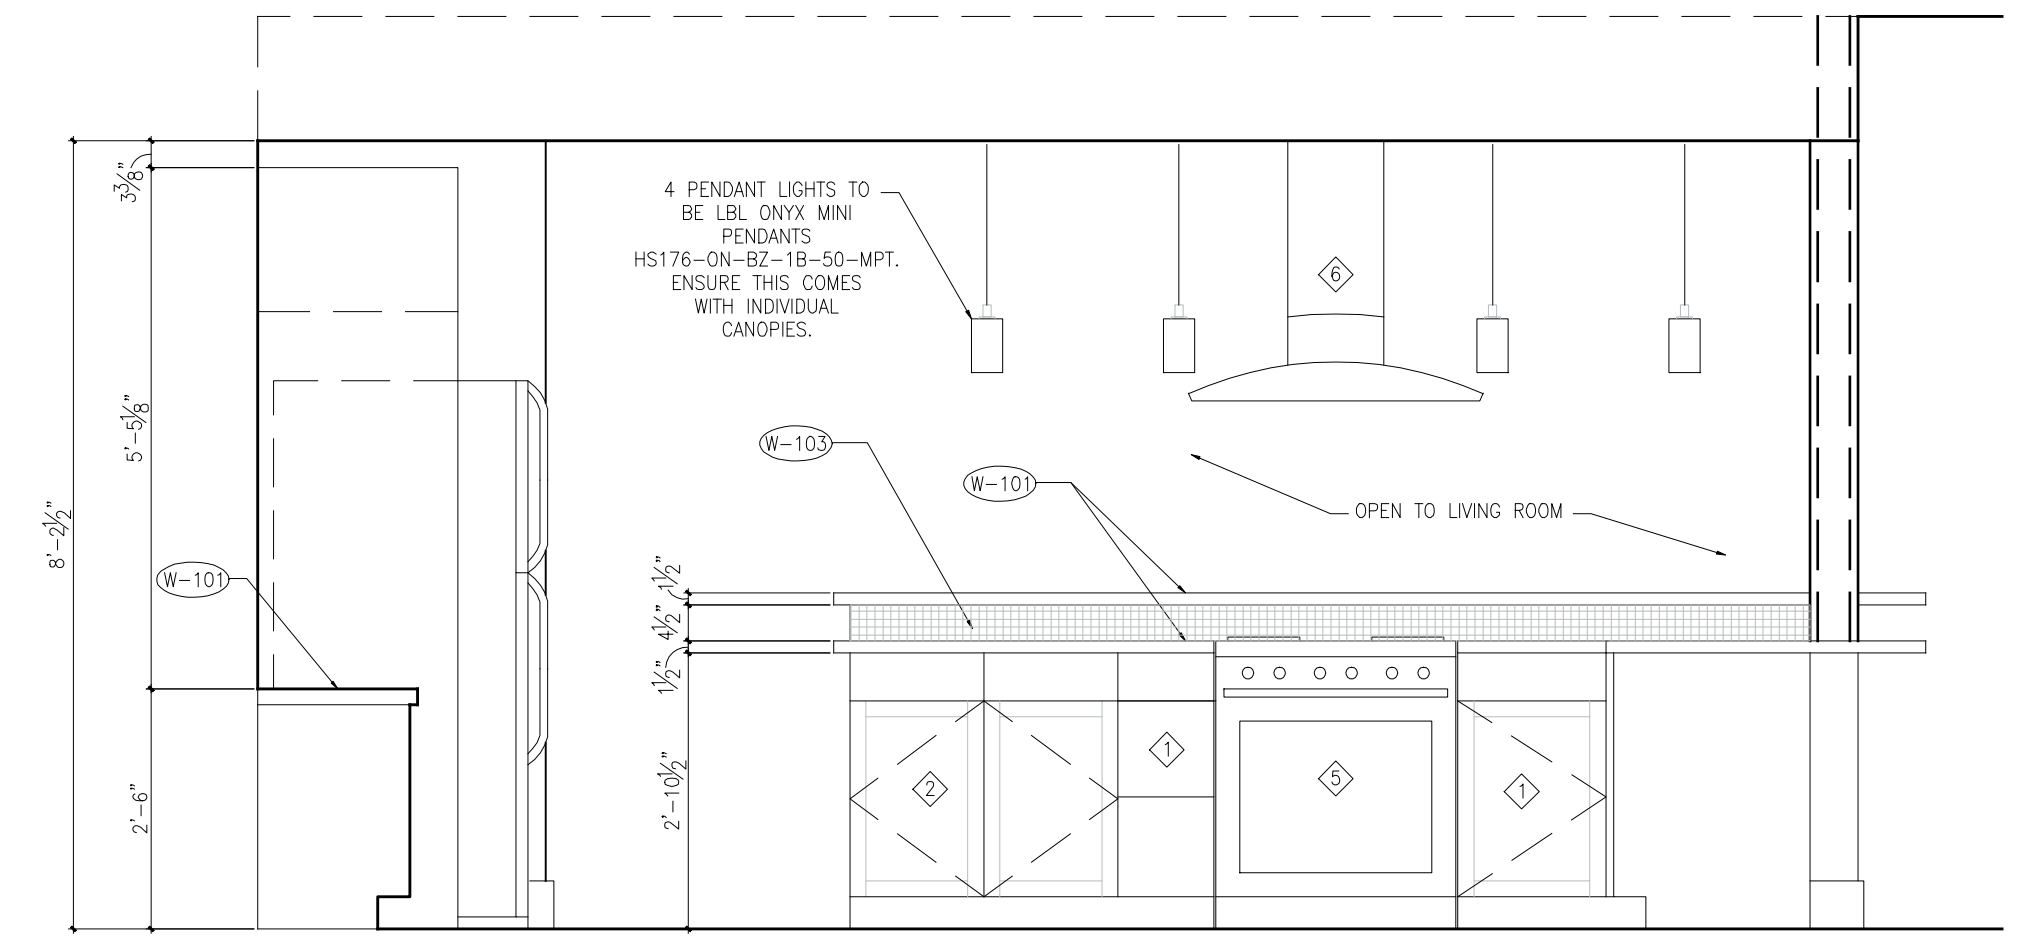
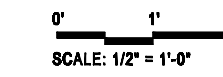




5 South Elevation - Island

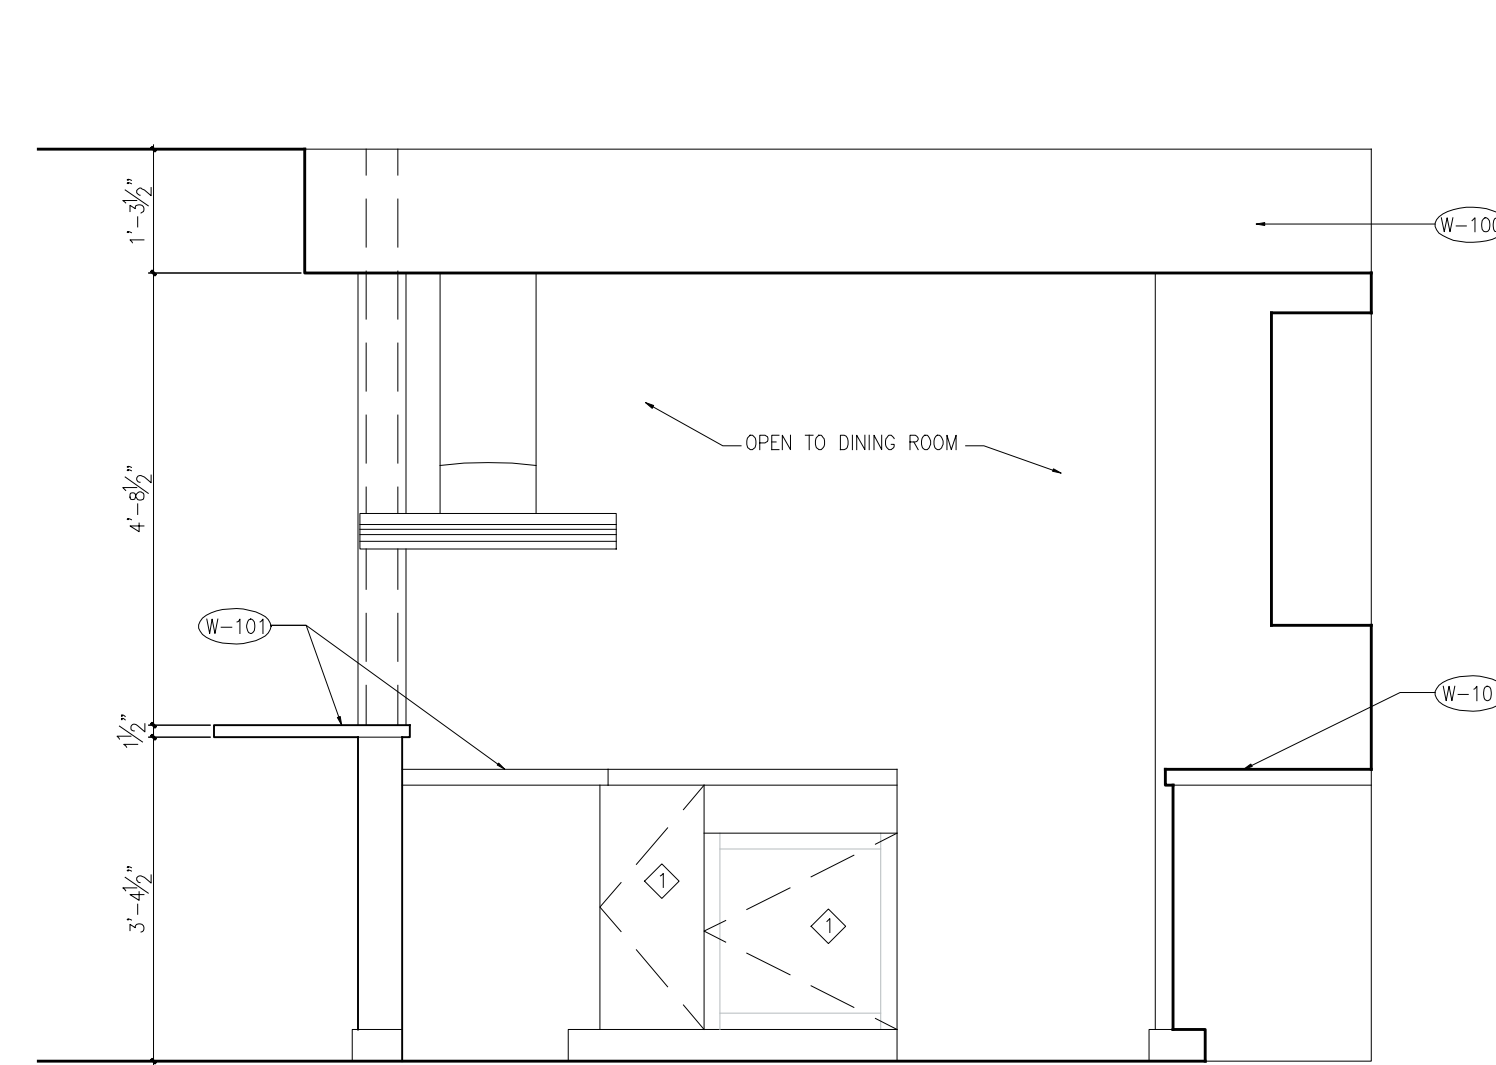



4 North Elevation - Kitchen

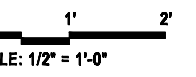

3 East Elevation - Kitchen

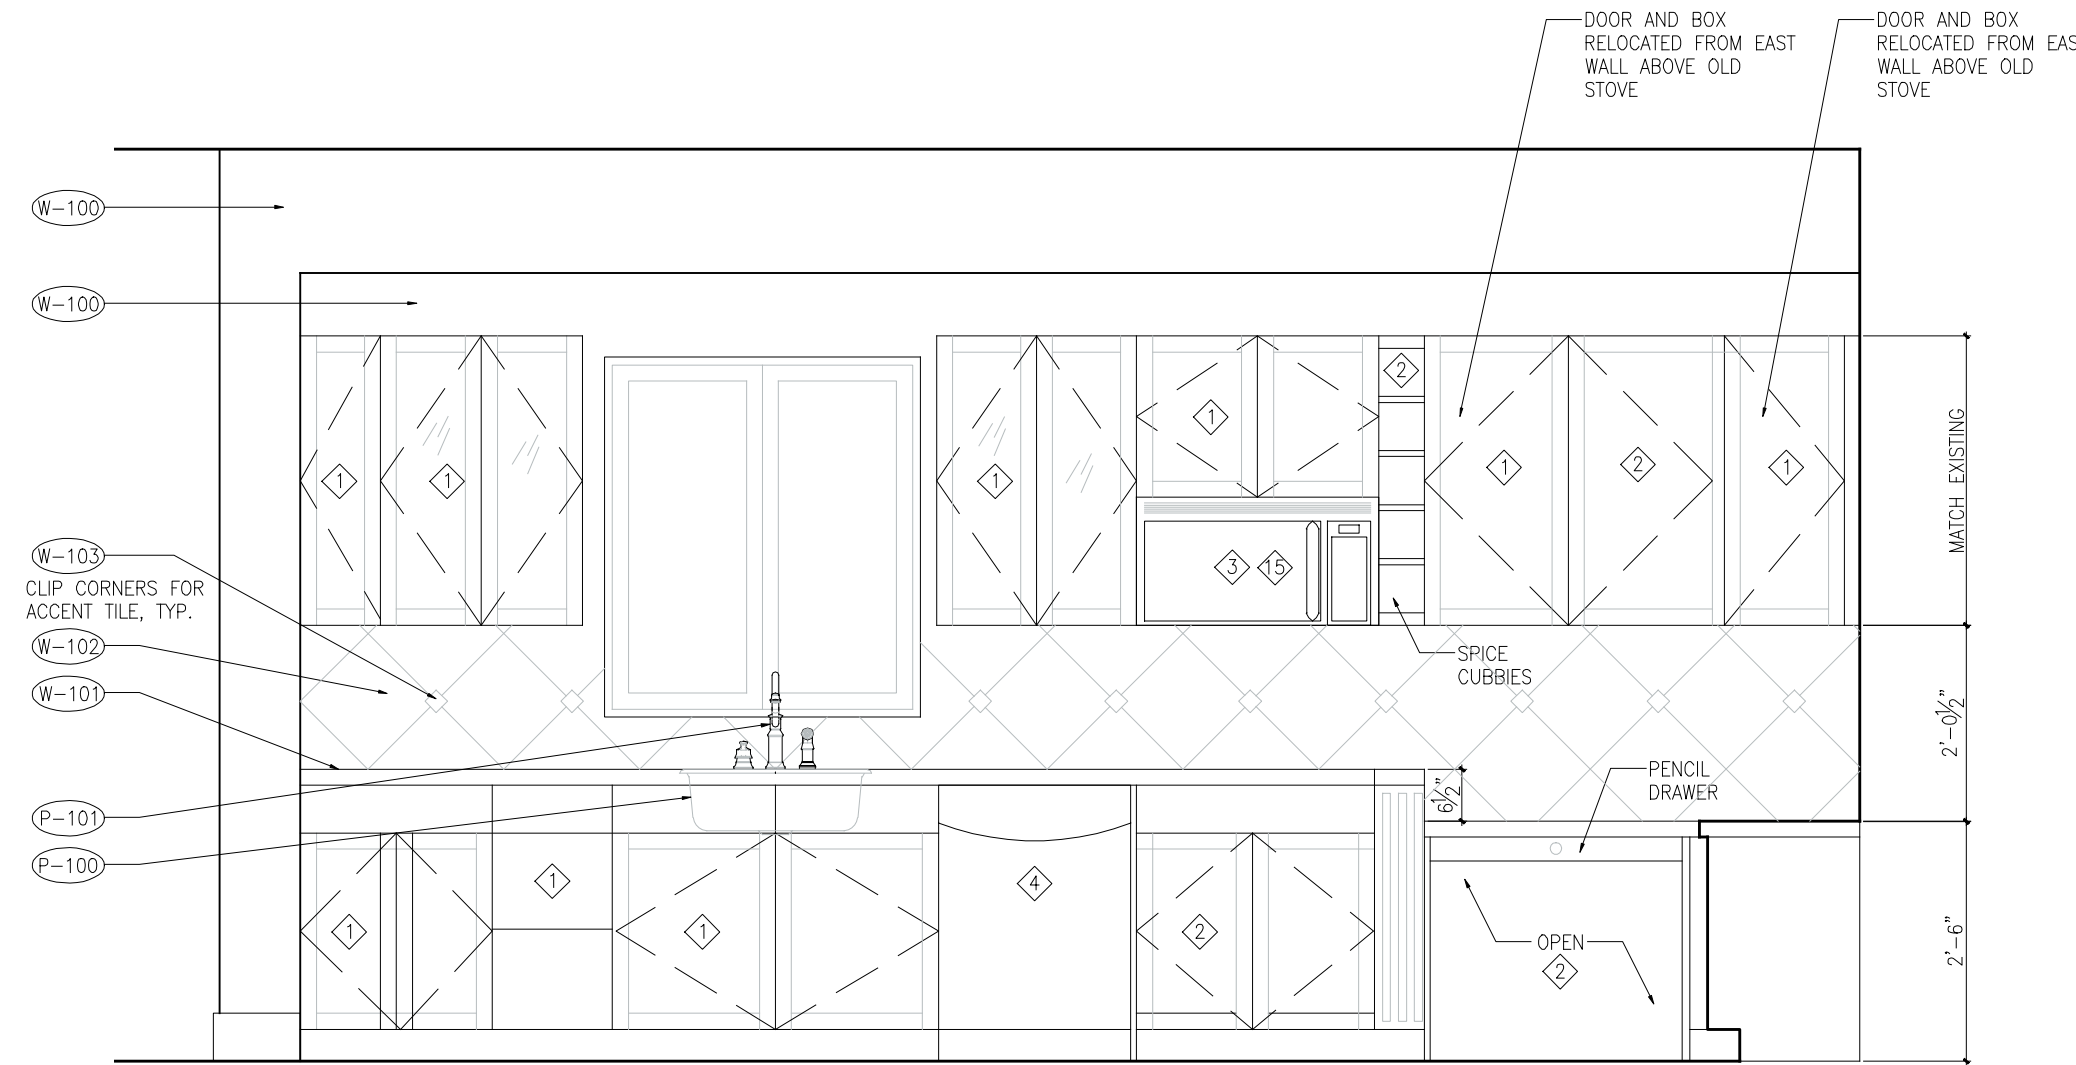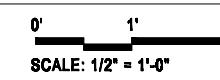

2 South Elevation - Kitchen

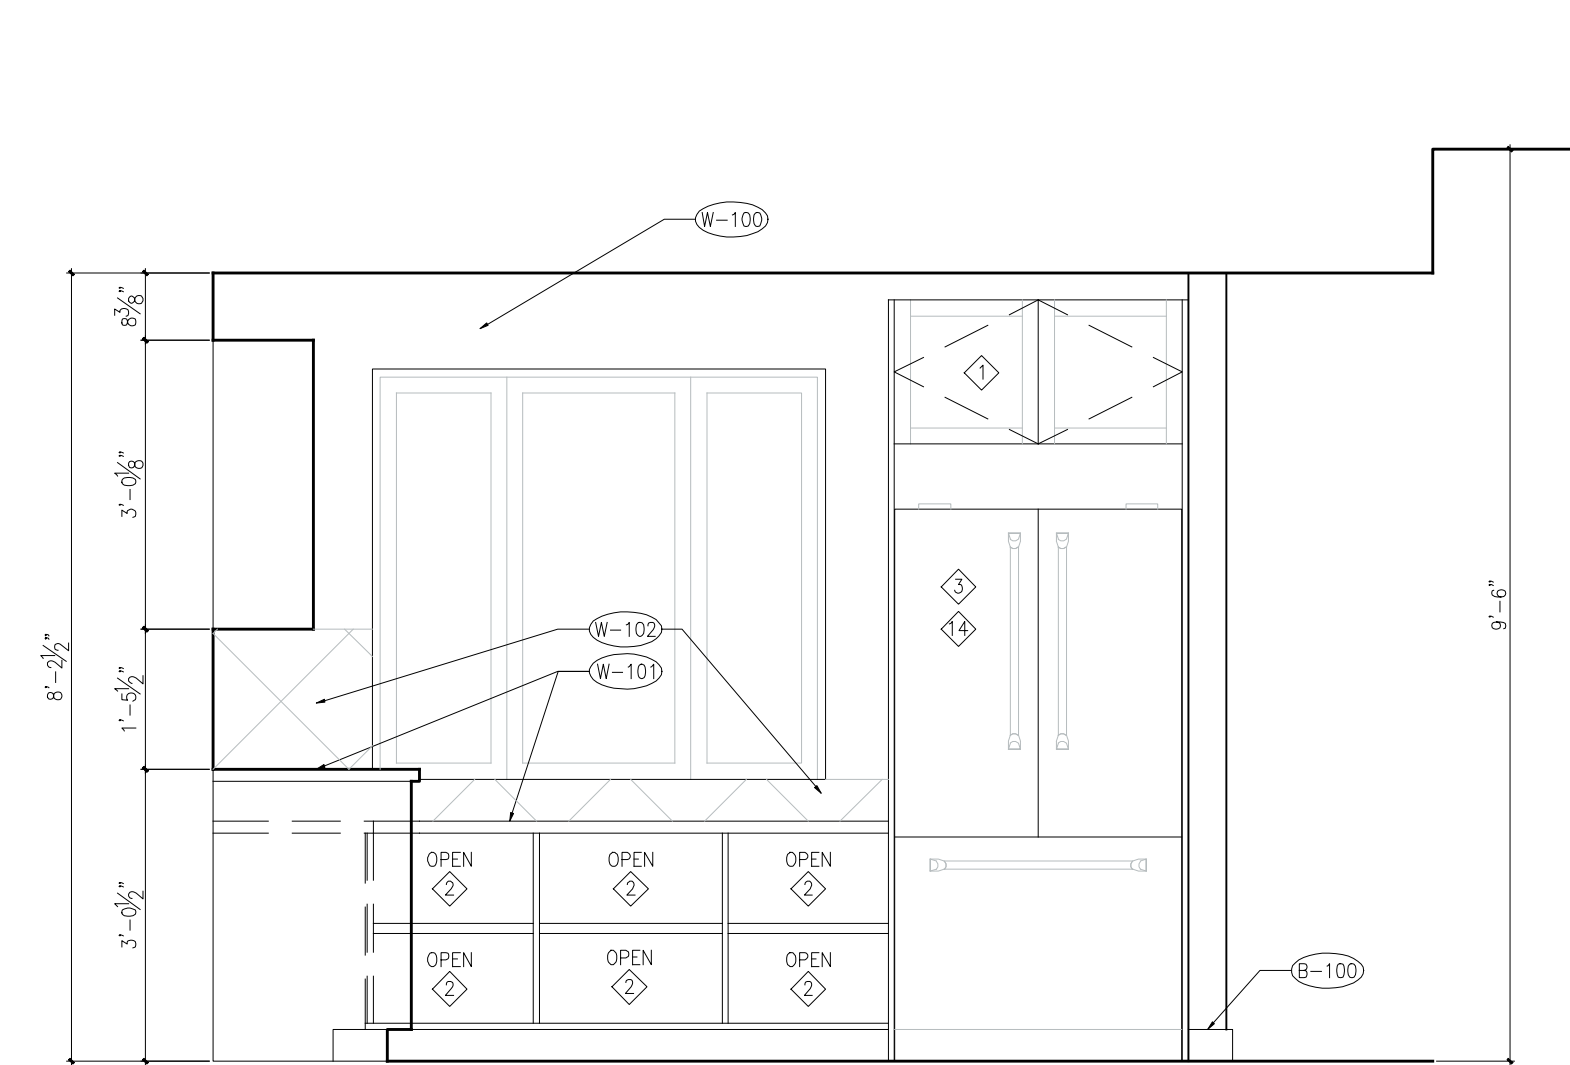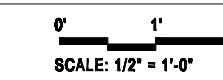

1 West Elevation - Kitchen

