



2 East Elevation - Stairs

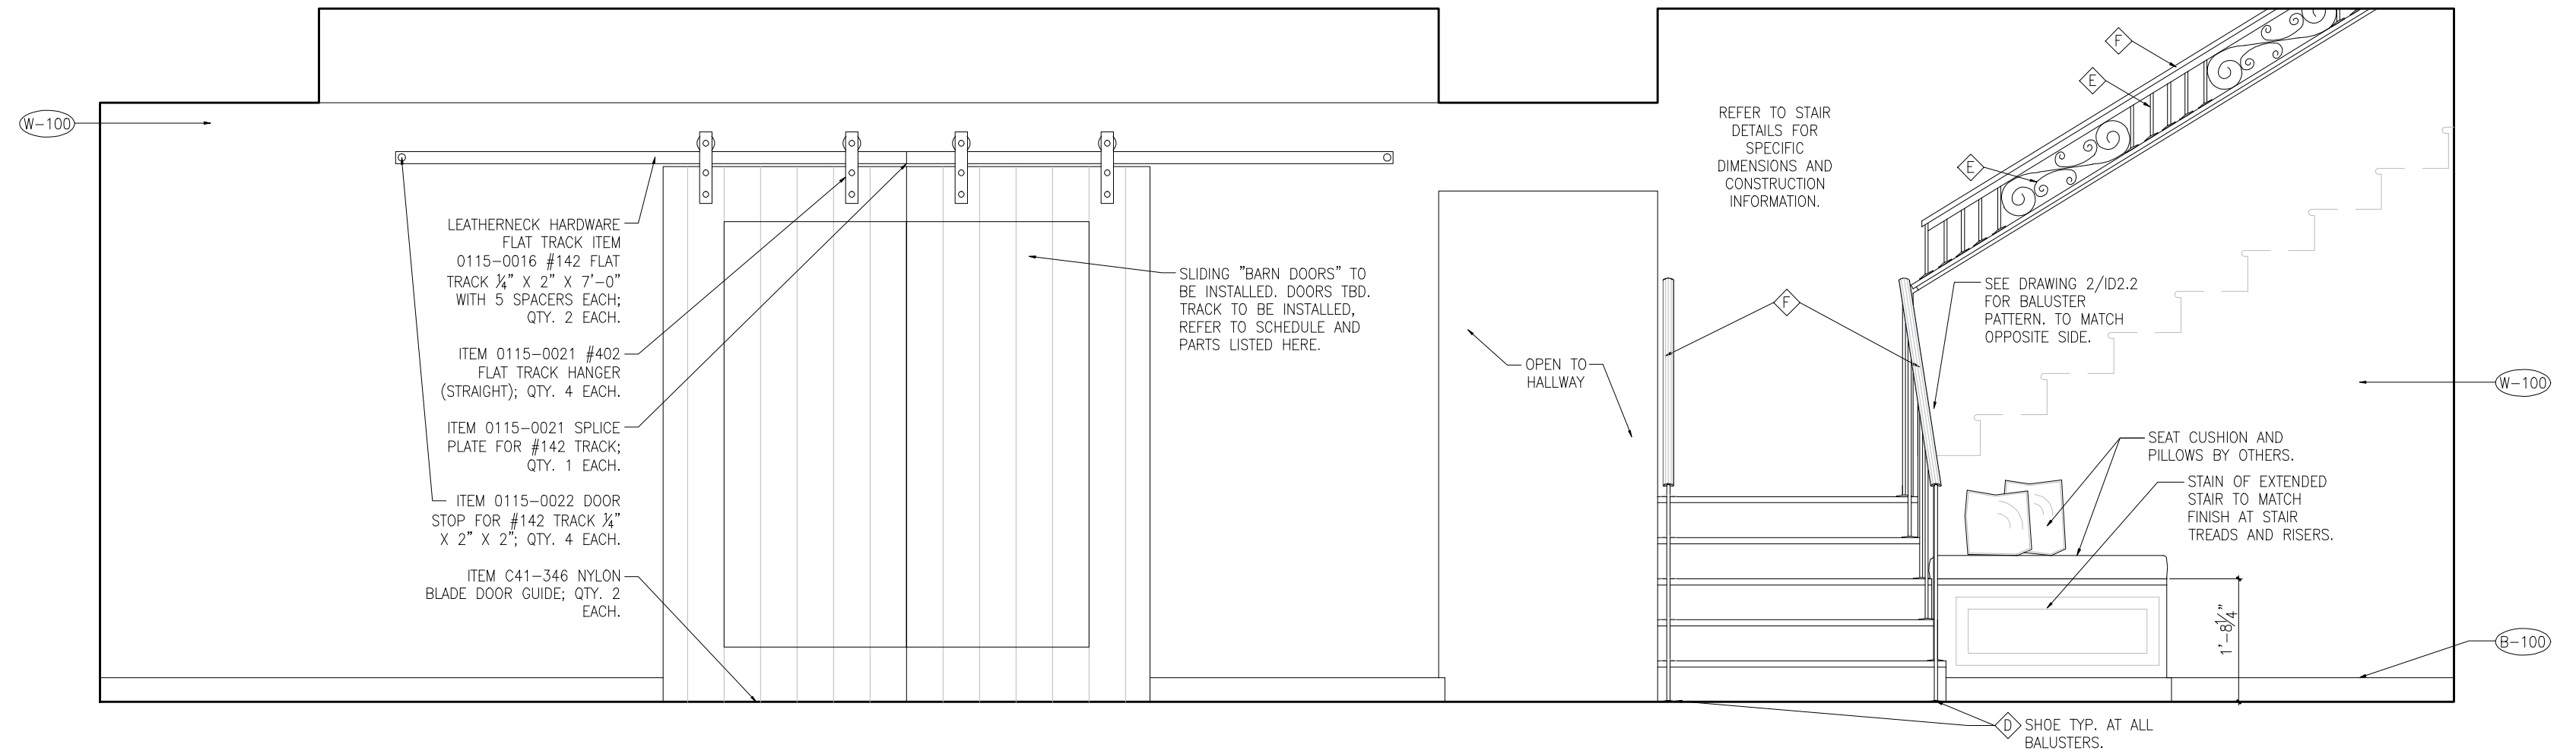

1 North Elevation - Stairs & Living Room

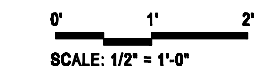